



KWW 72


Window Wall Systems

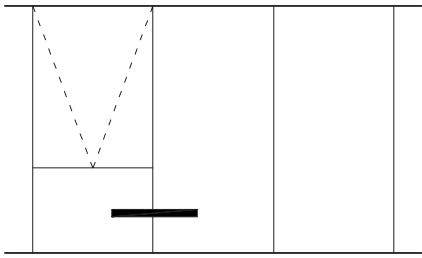





Bonded Window Wall Sections

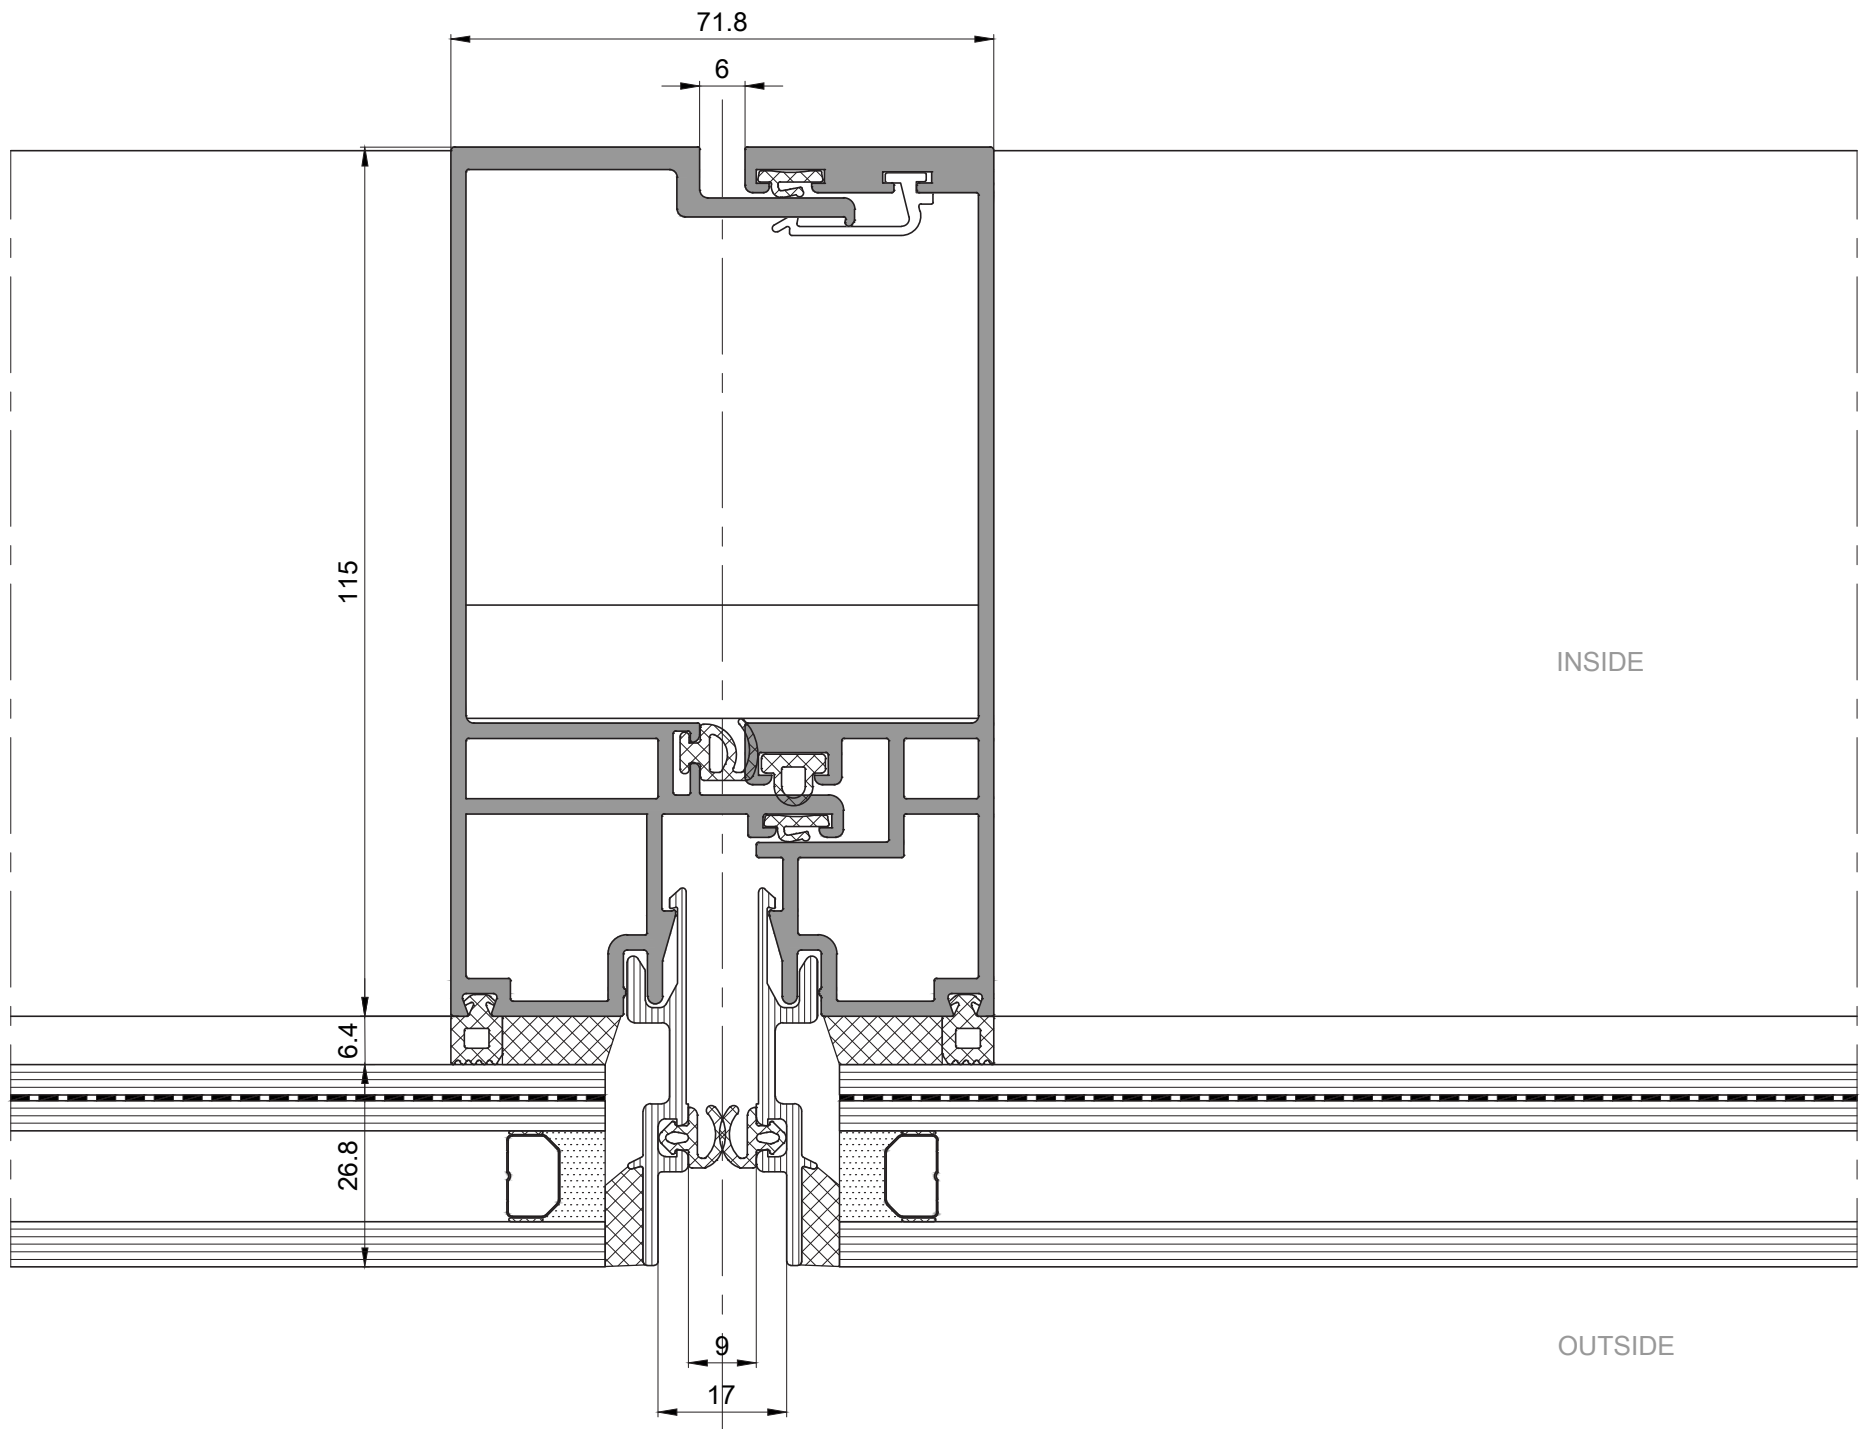

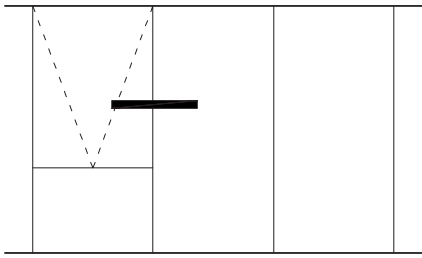



Bonded Window Wall Sections

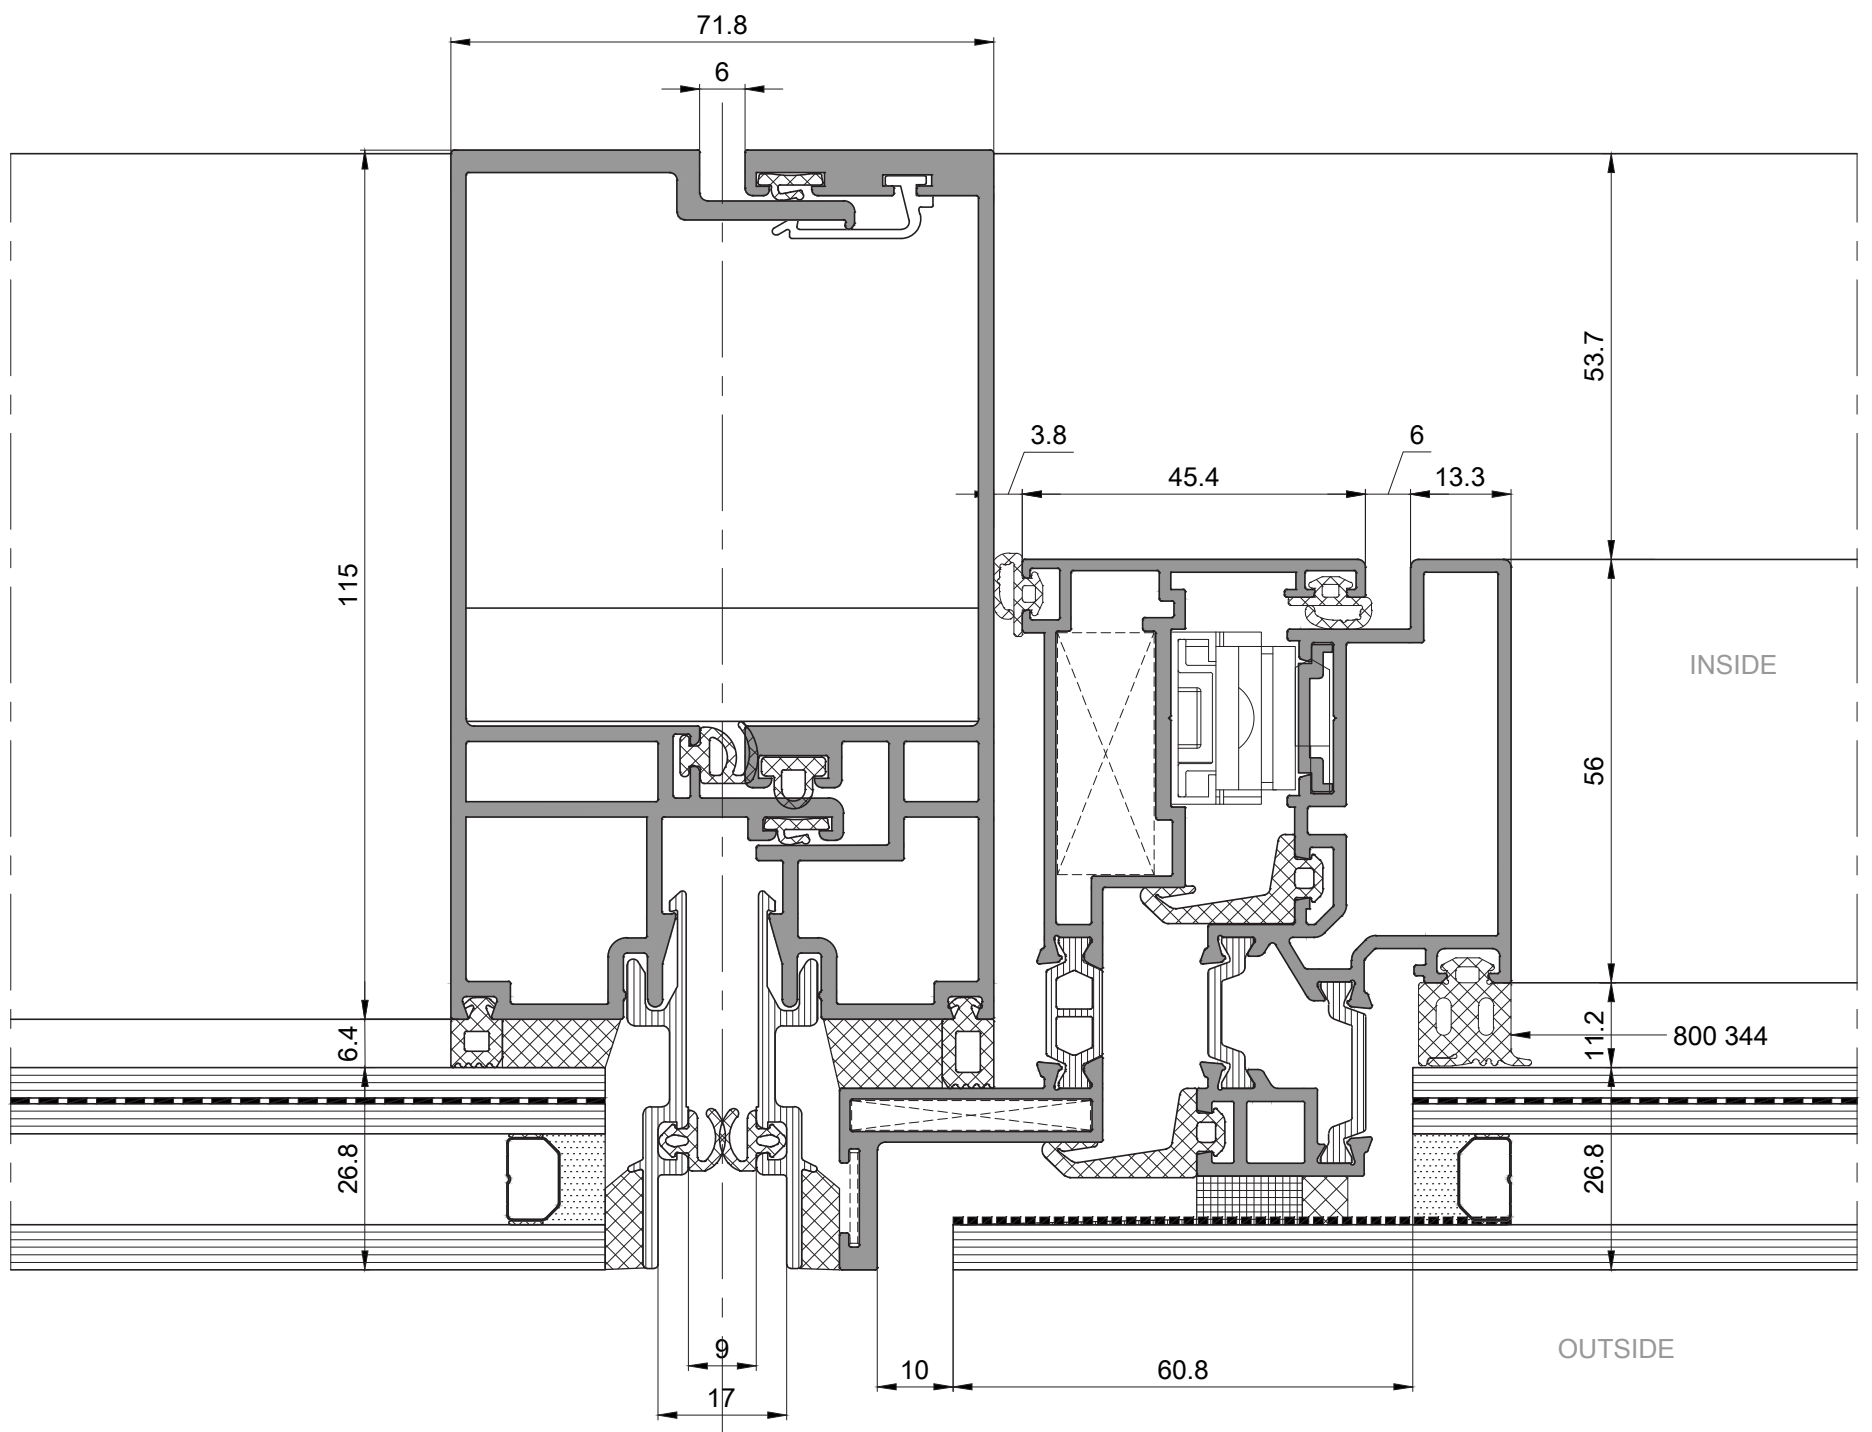

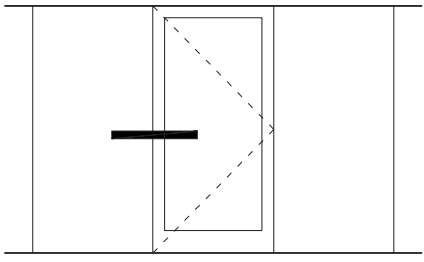


Bonded Window Wall Sections


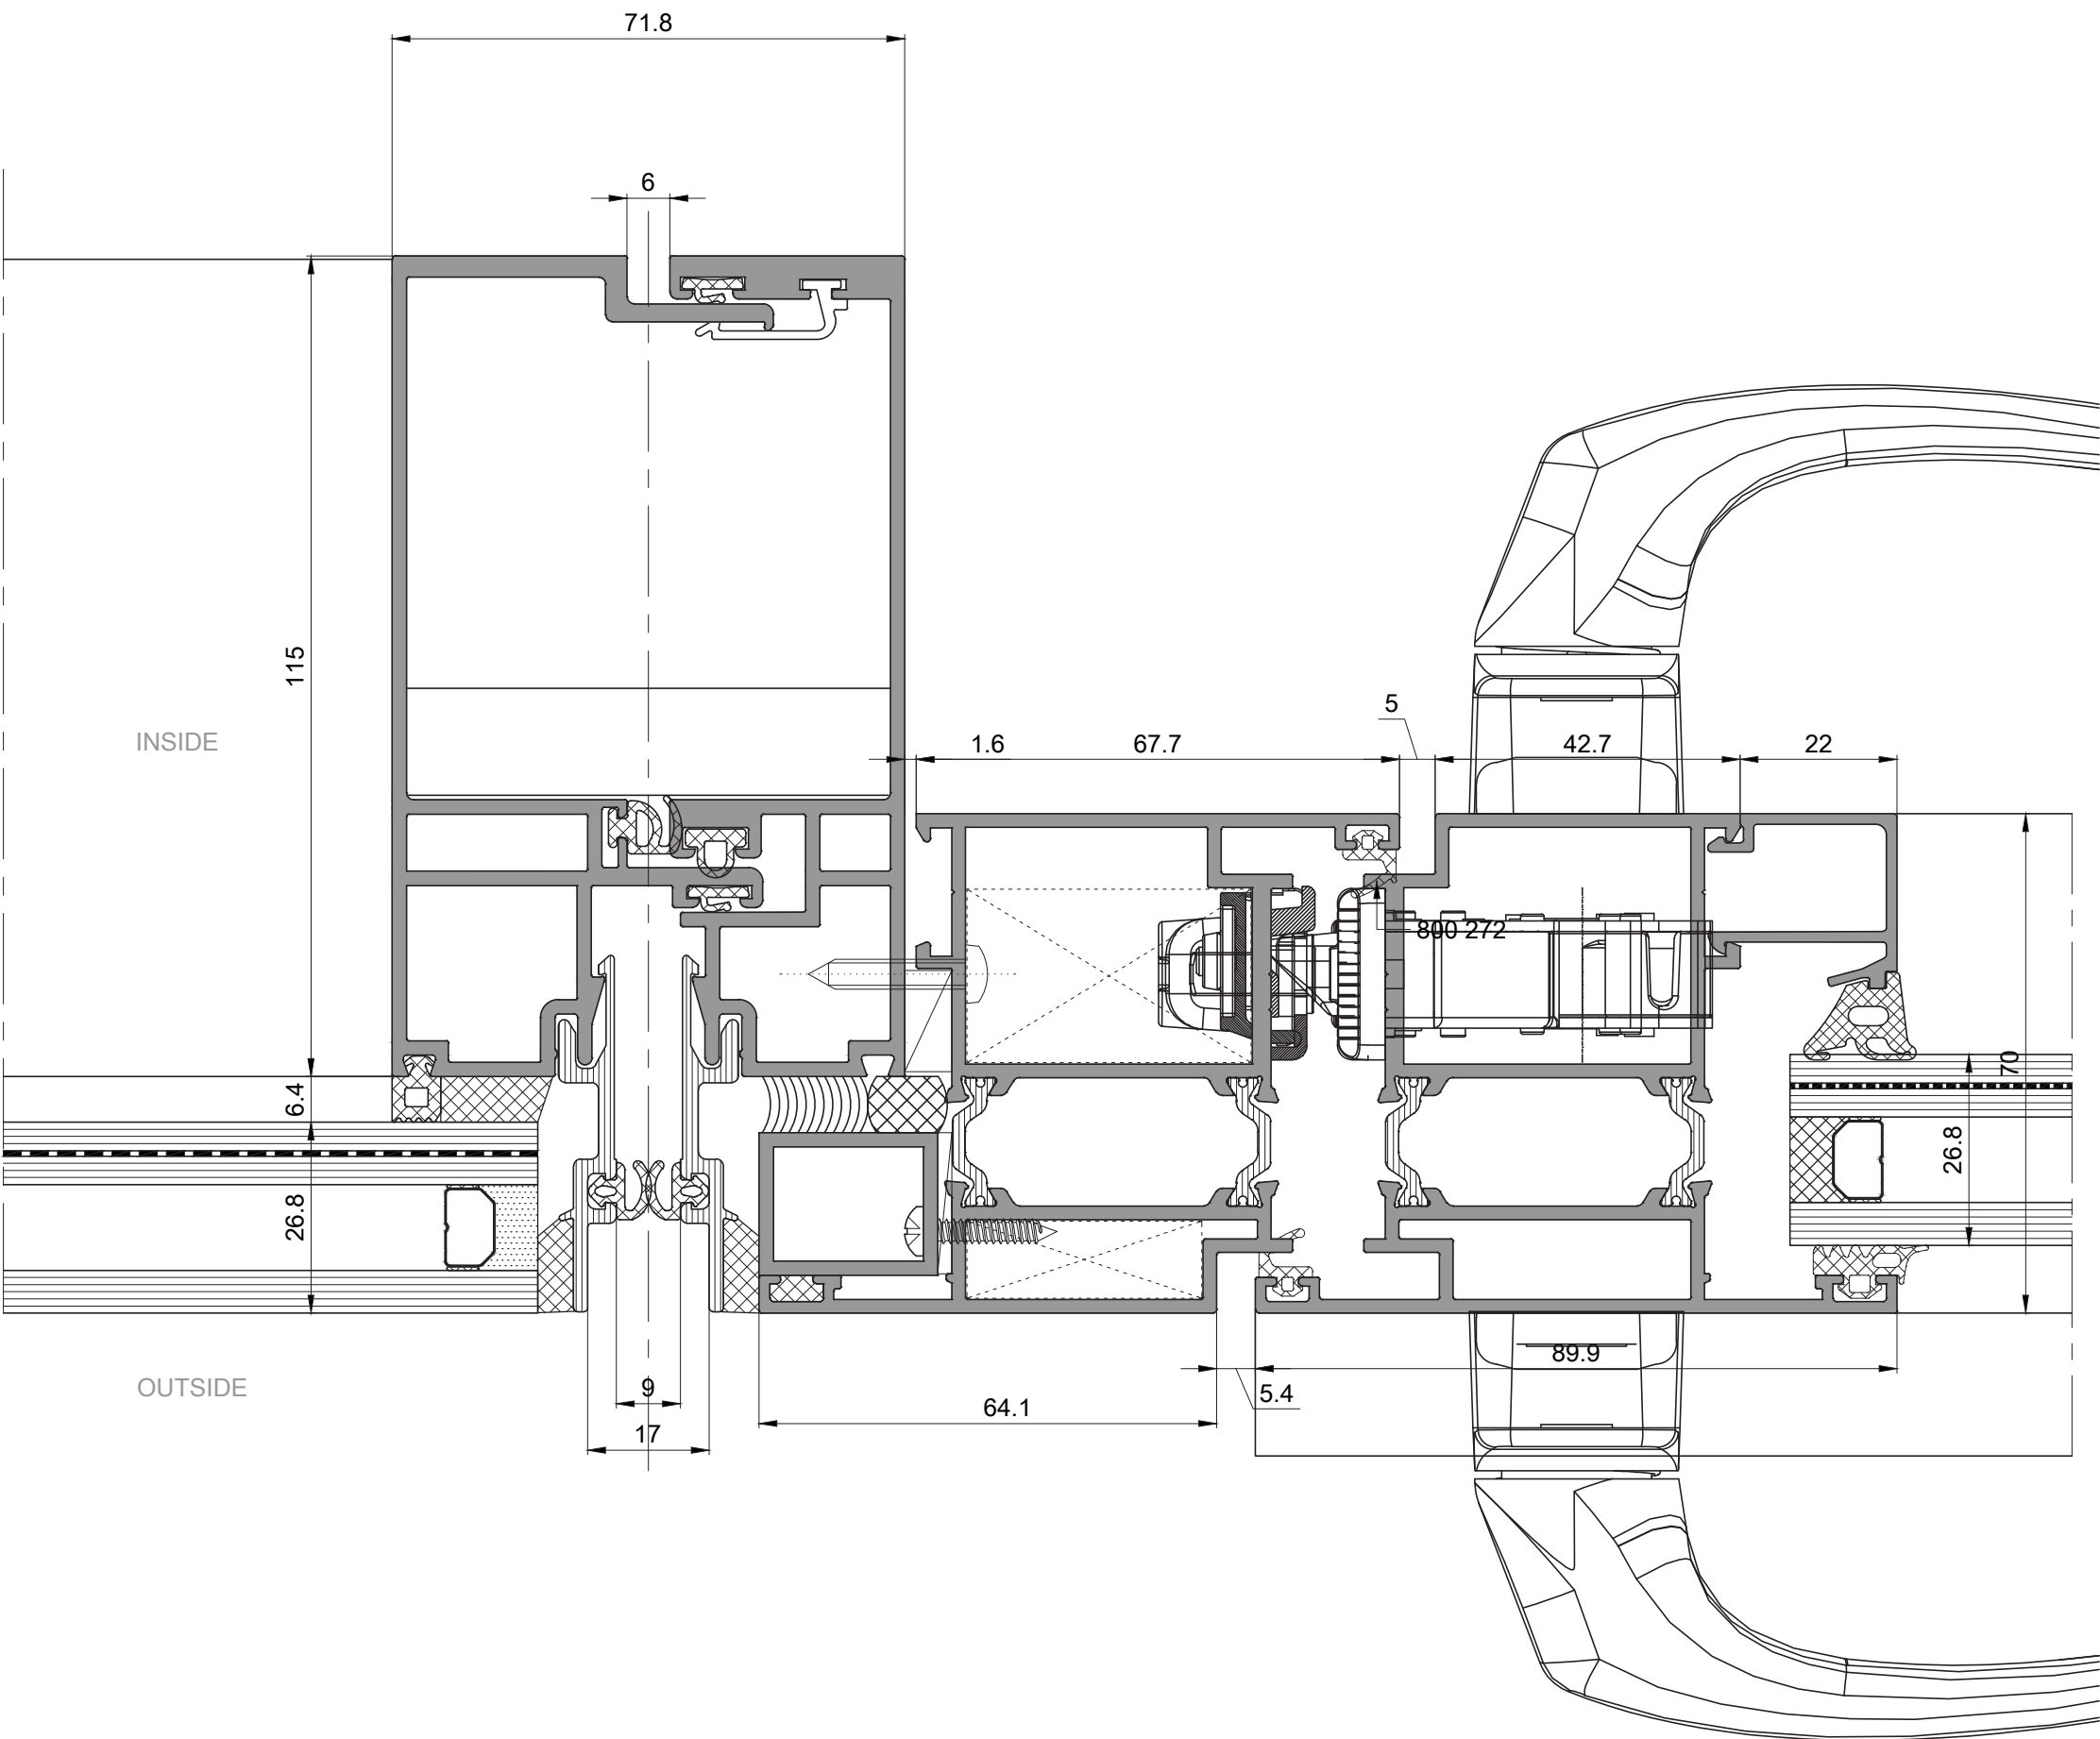


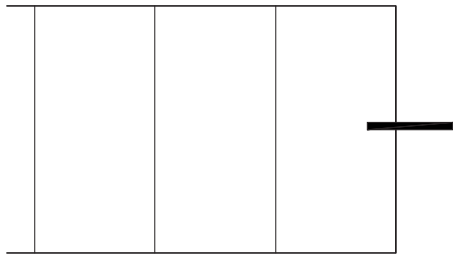


Bonded Window Wall Sections

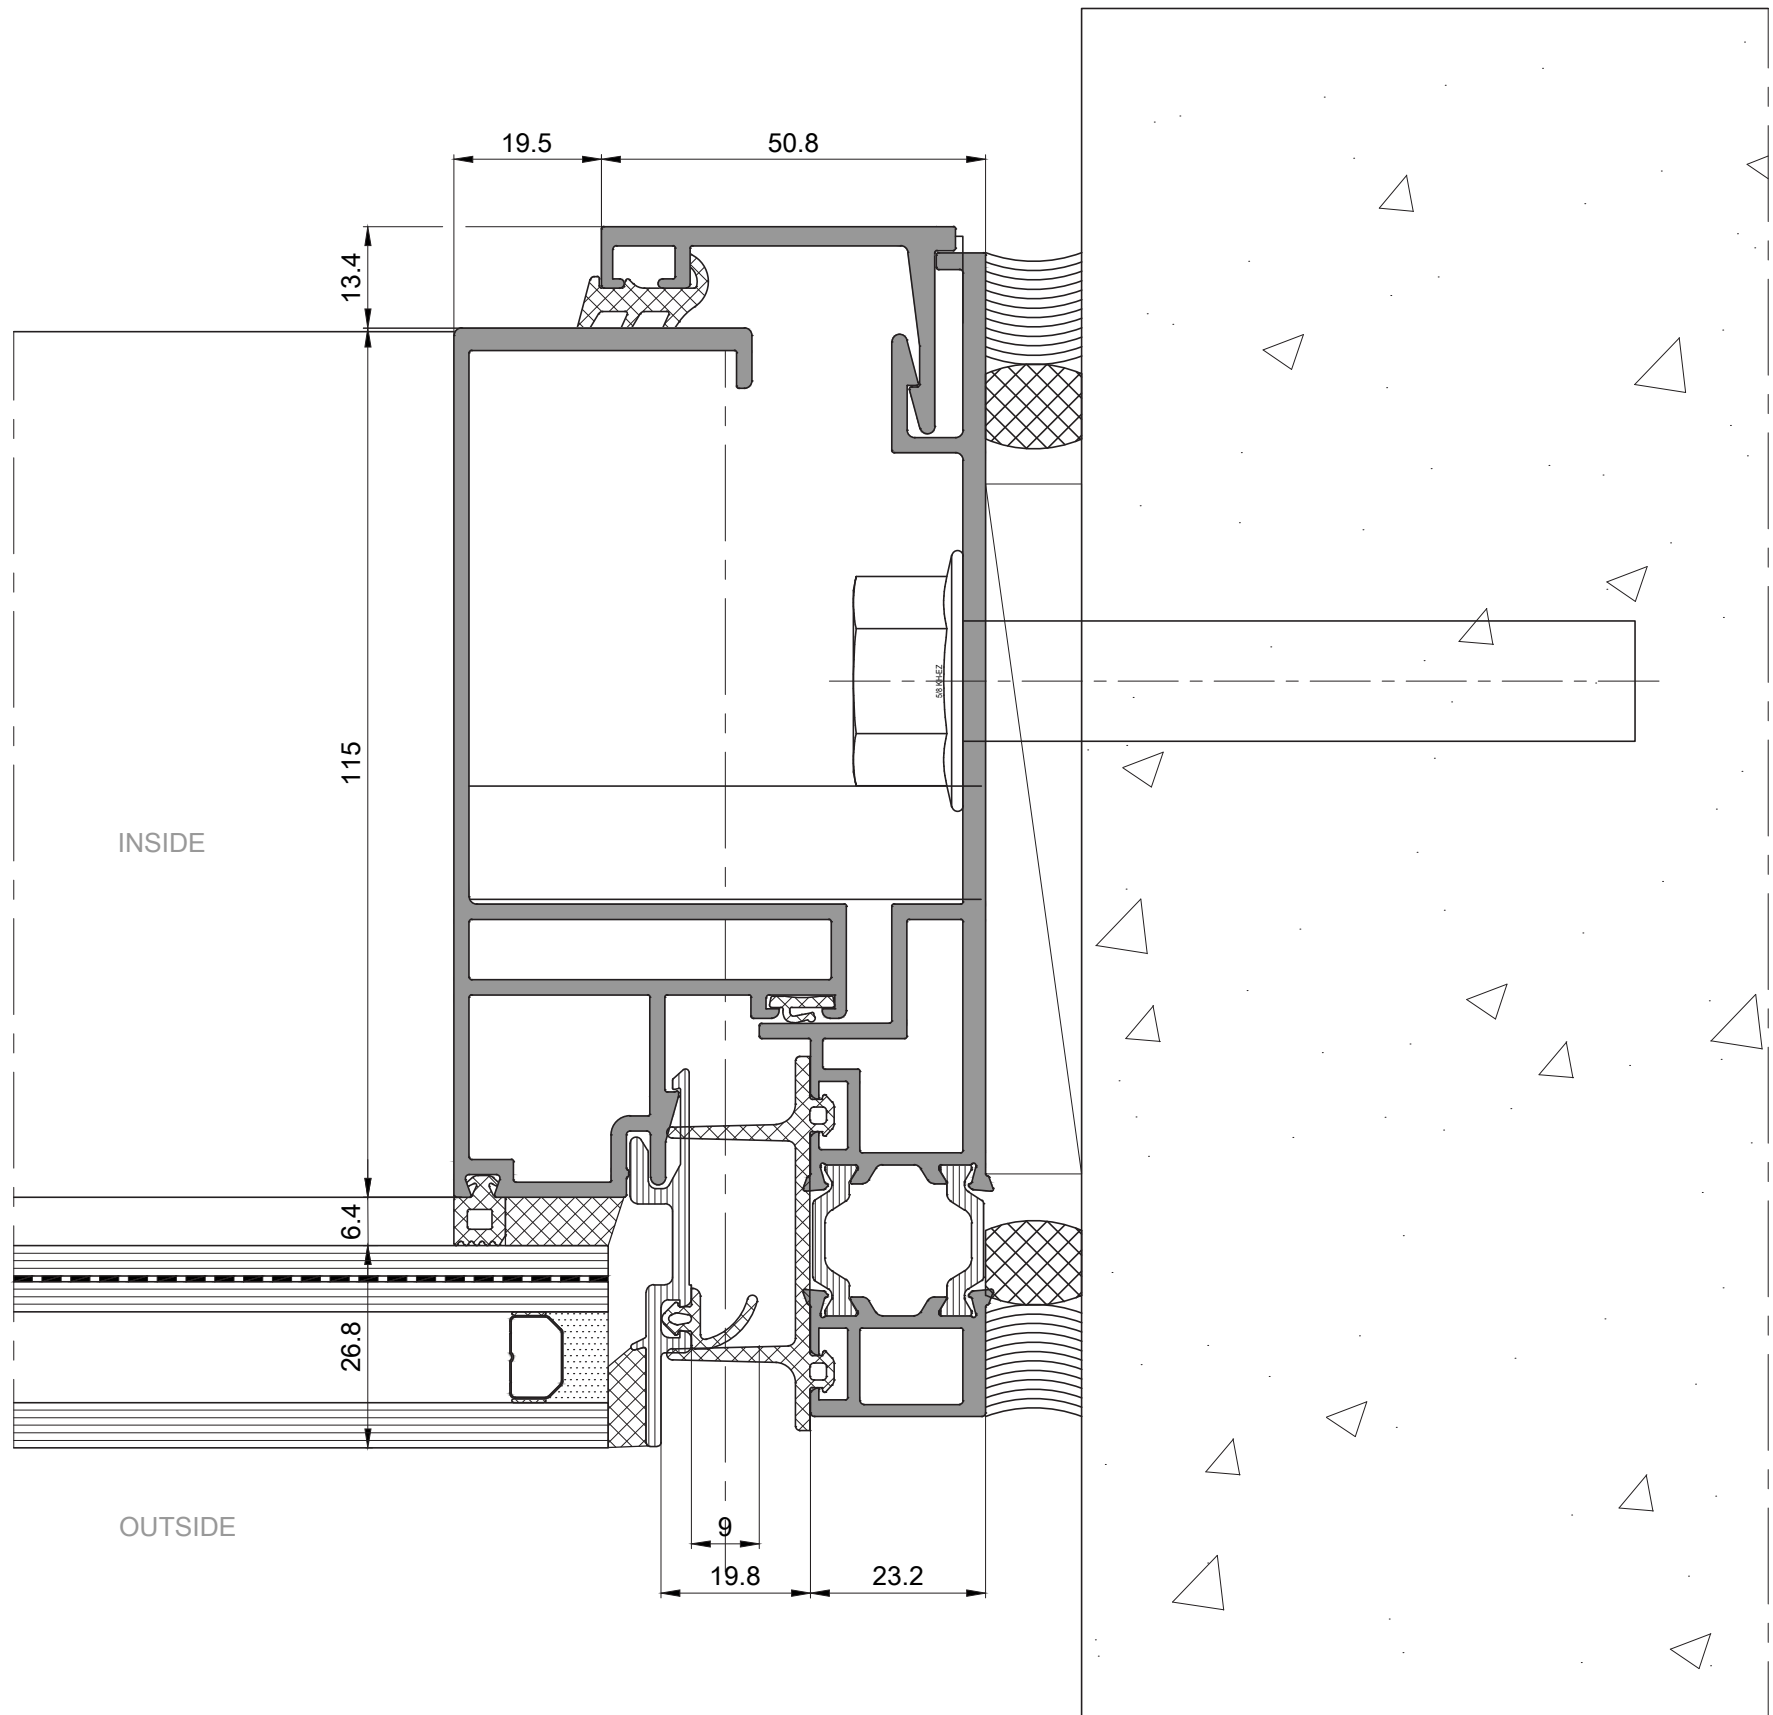



Bonded Window Wall Sections

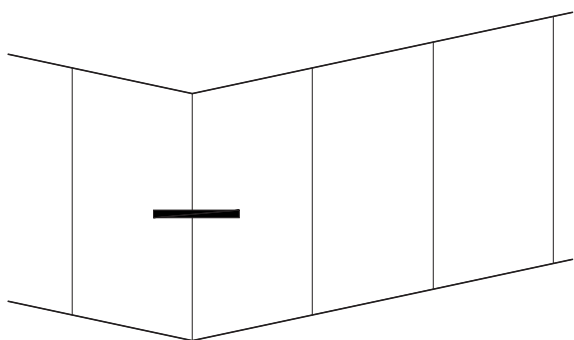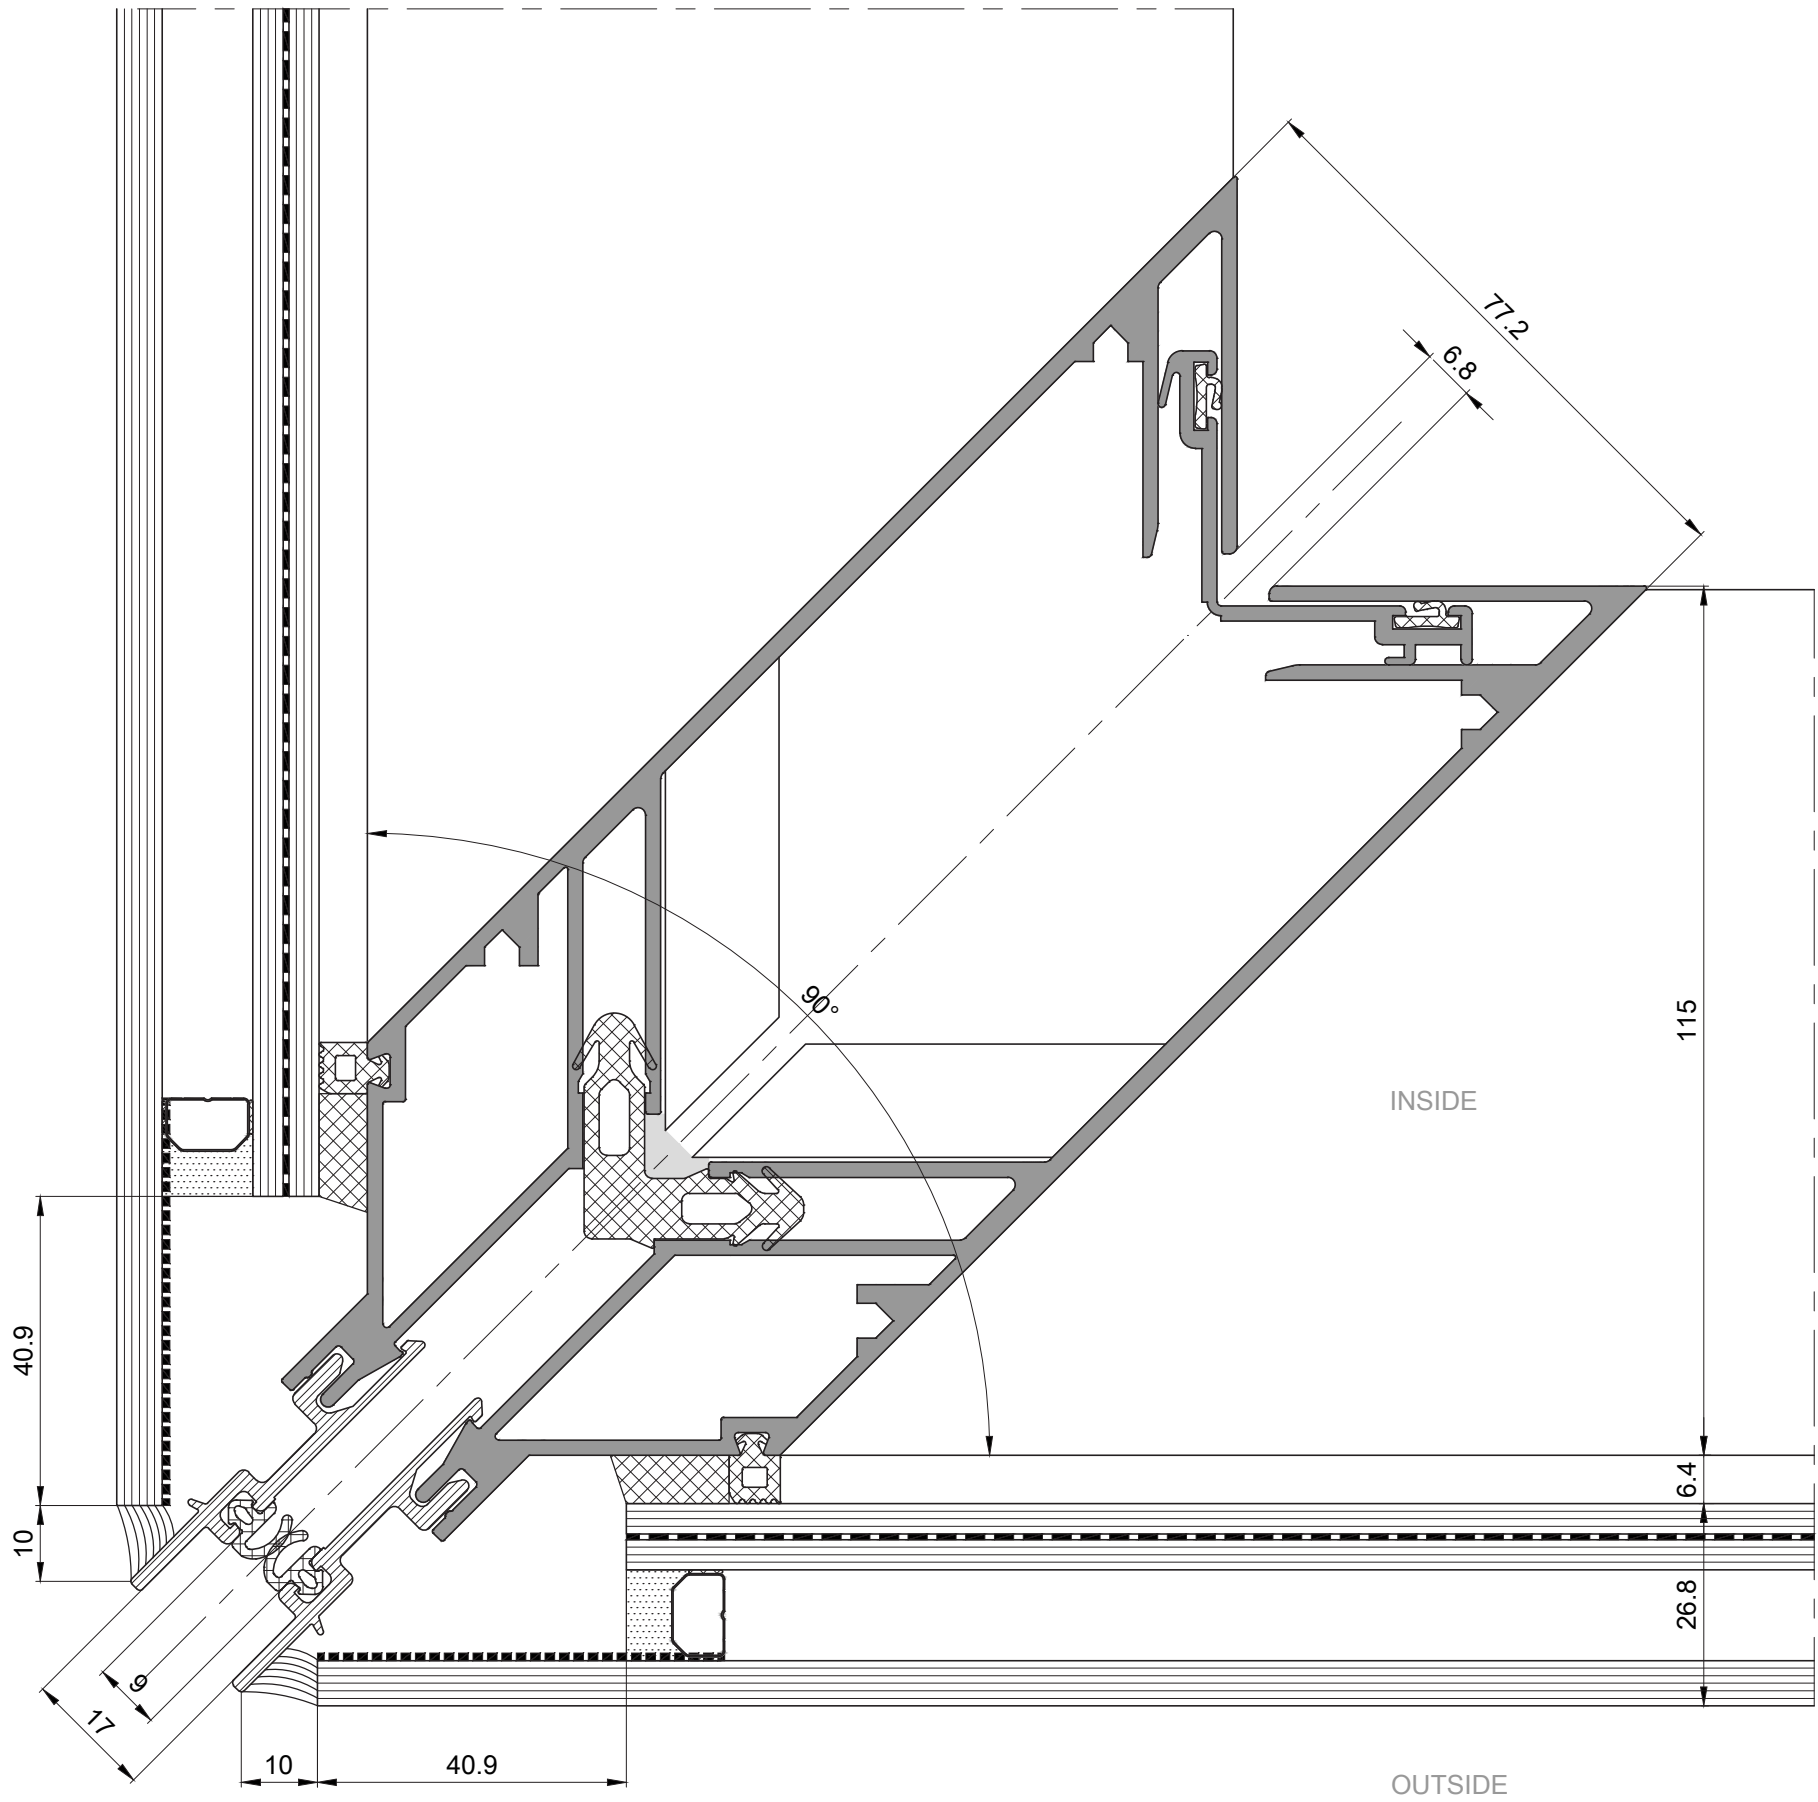

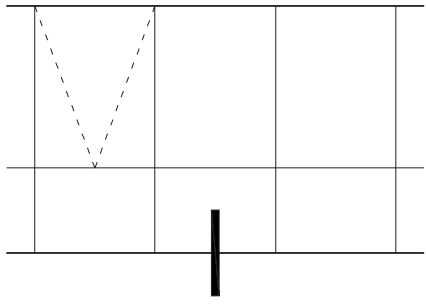



Bonded Window Wall Sections

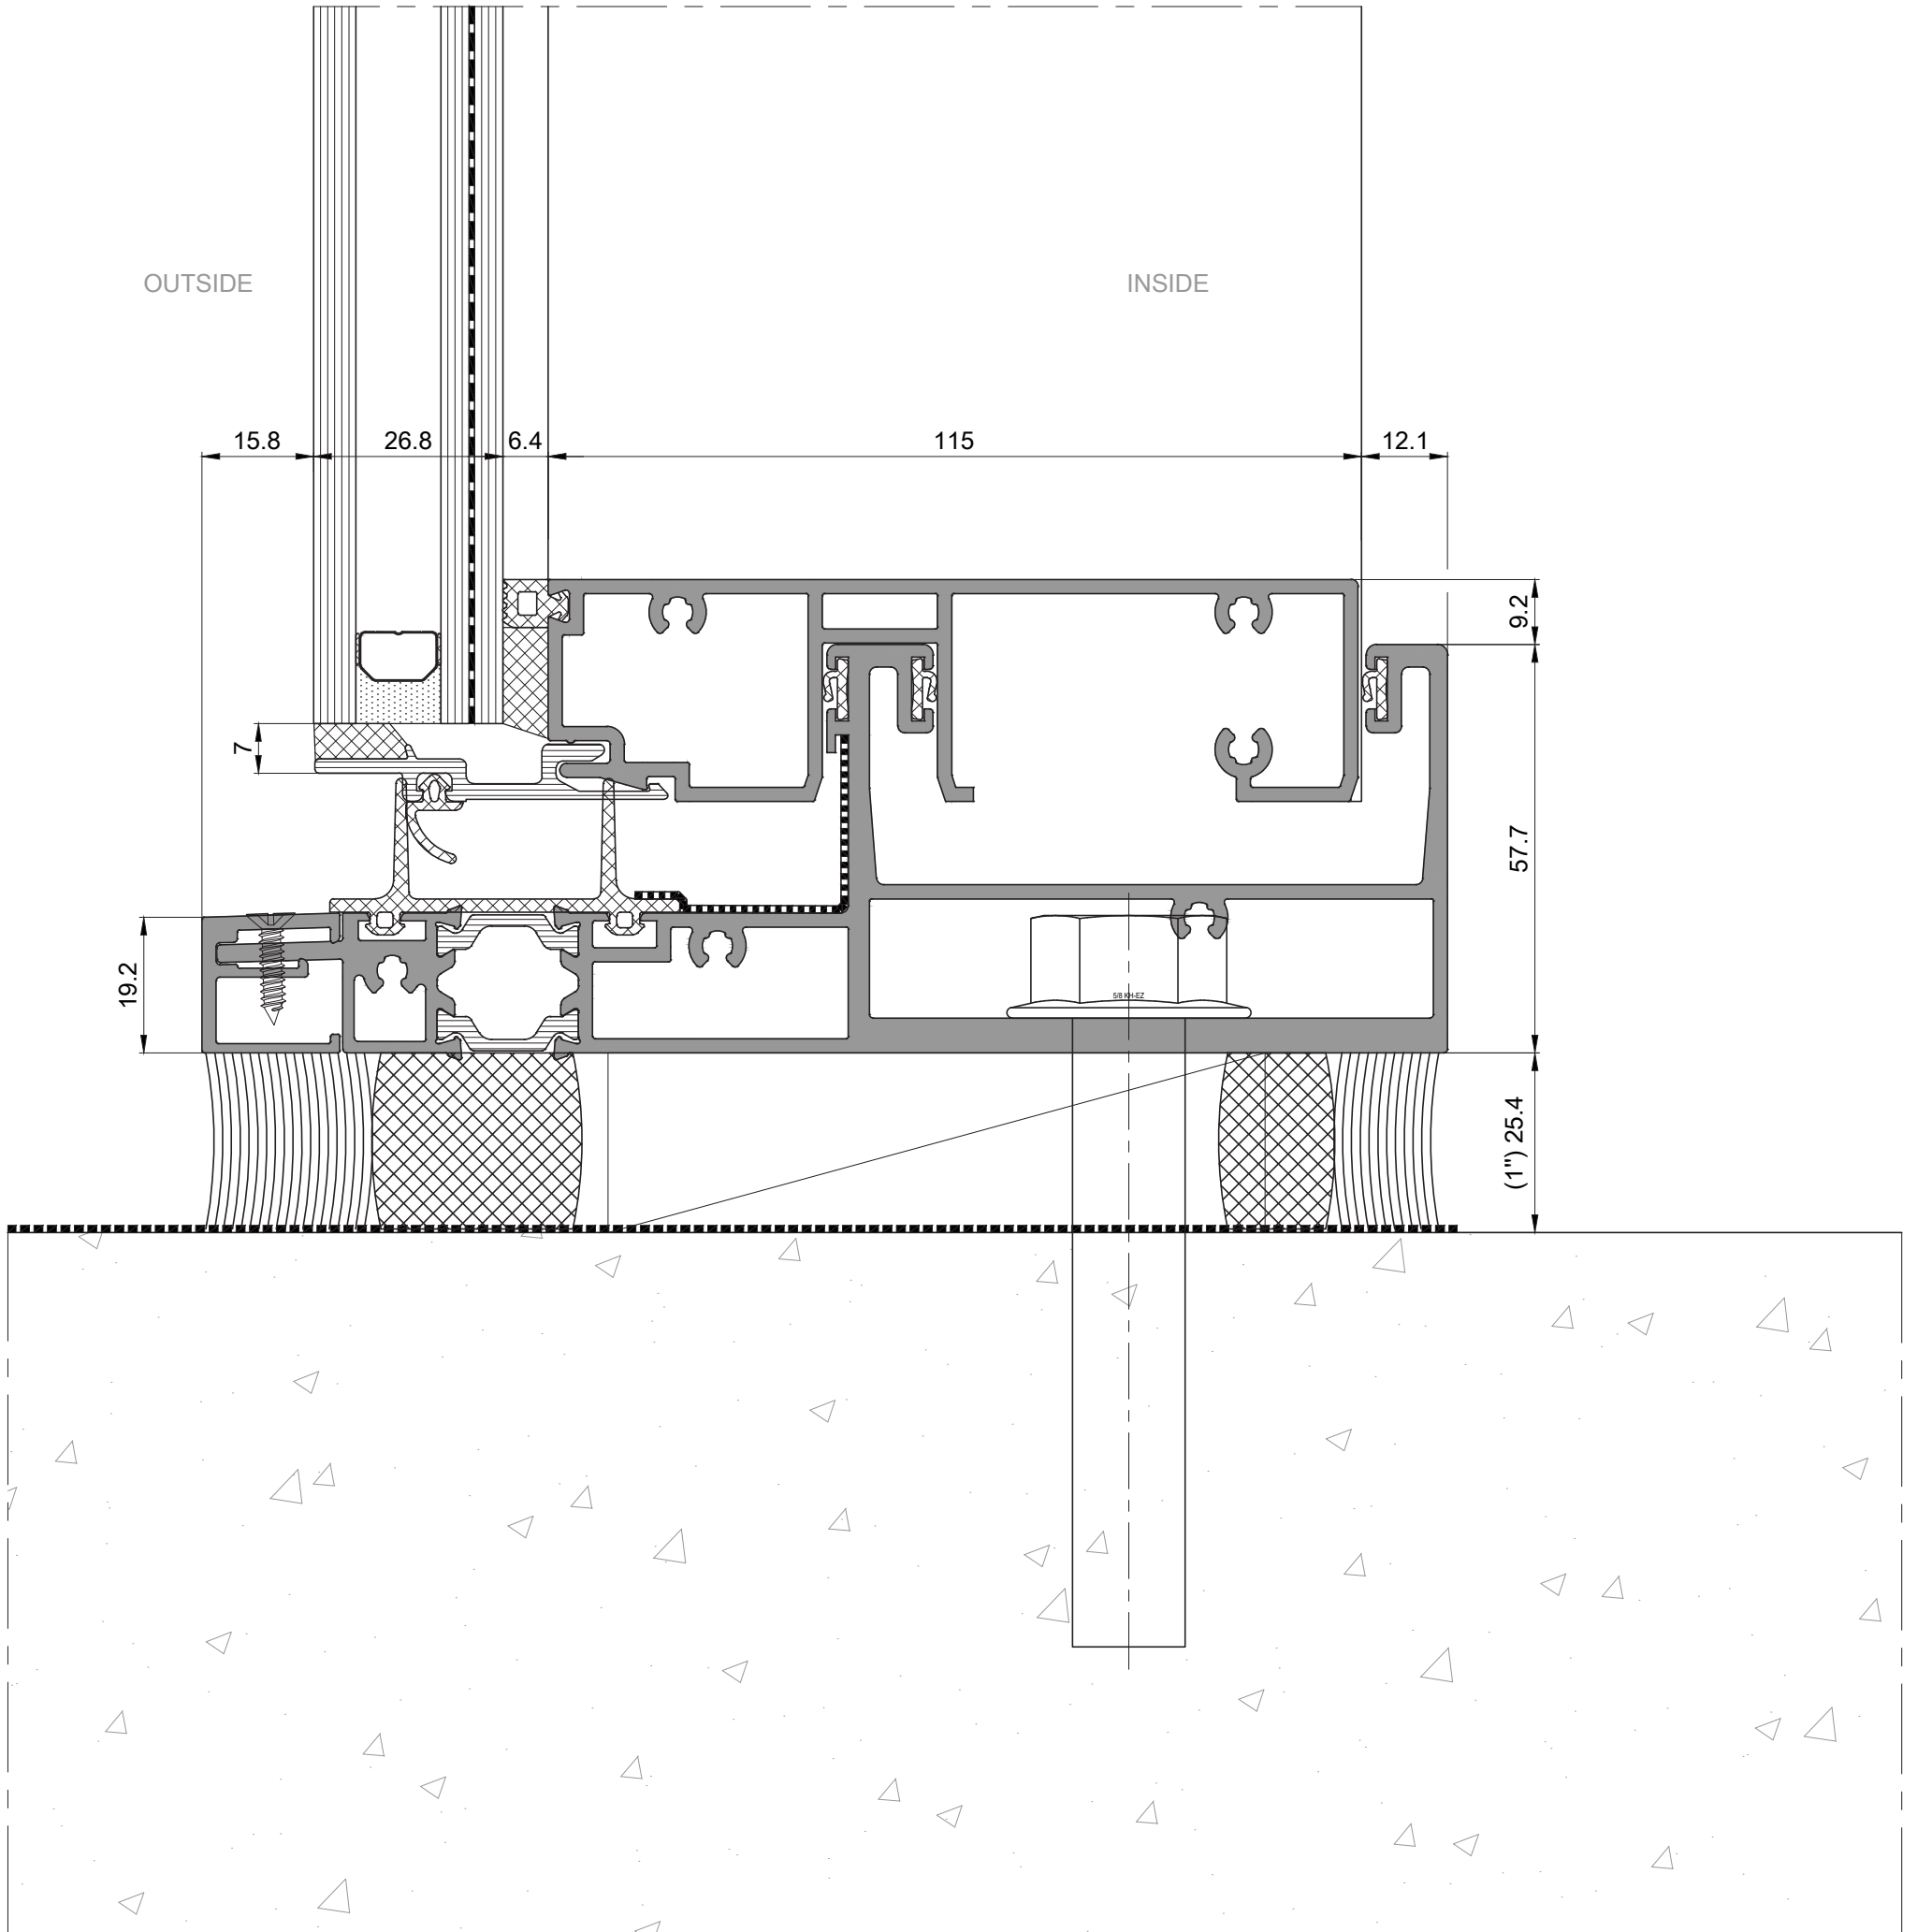


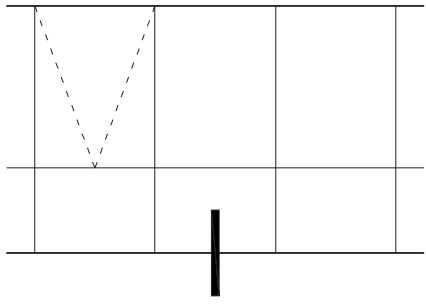


Bonded Window Wall Sections

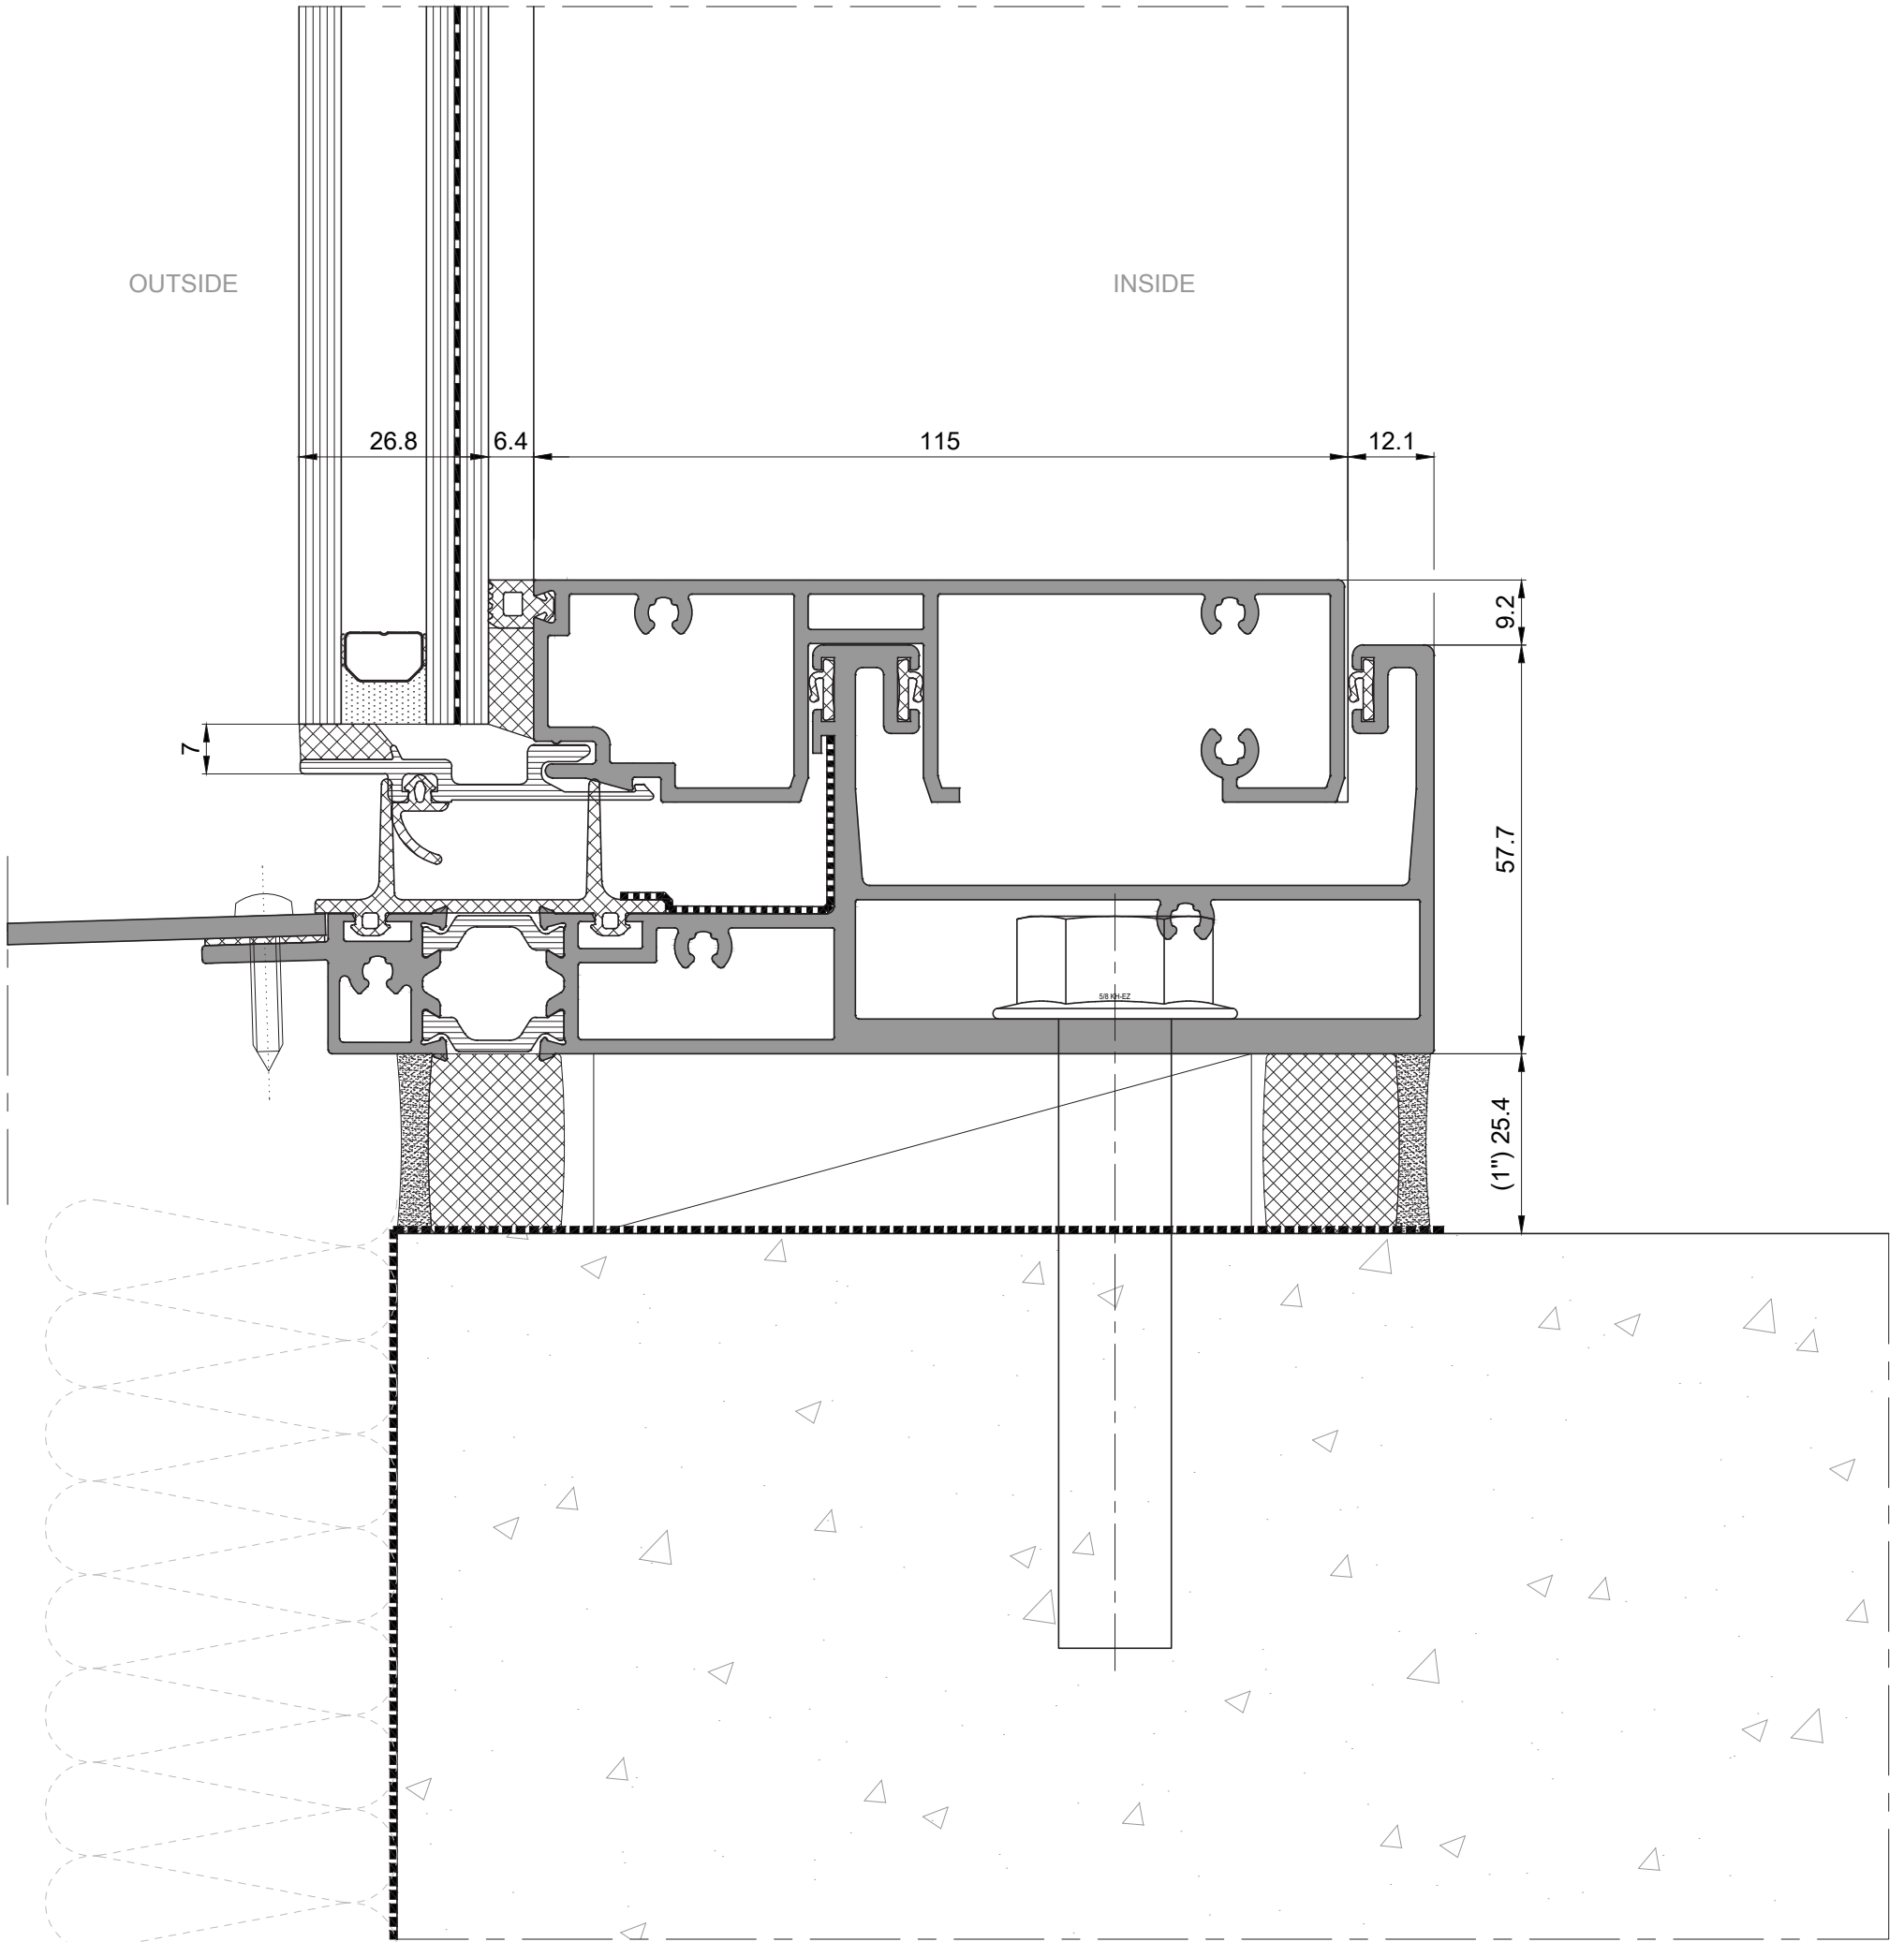


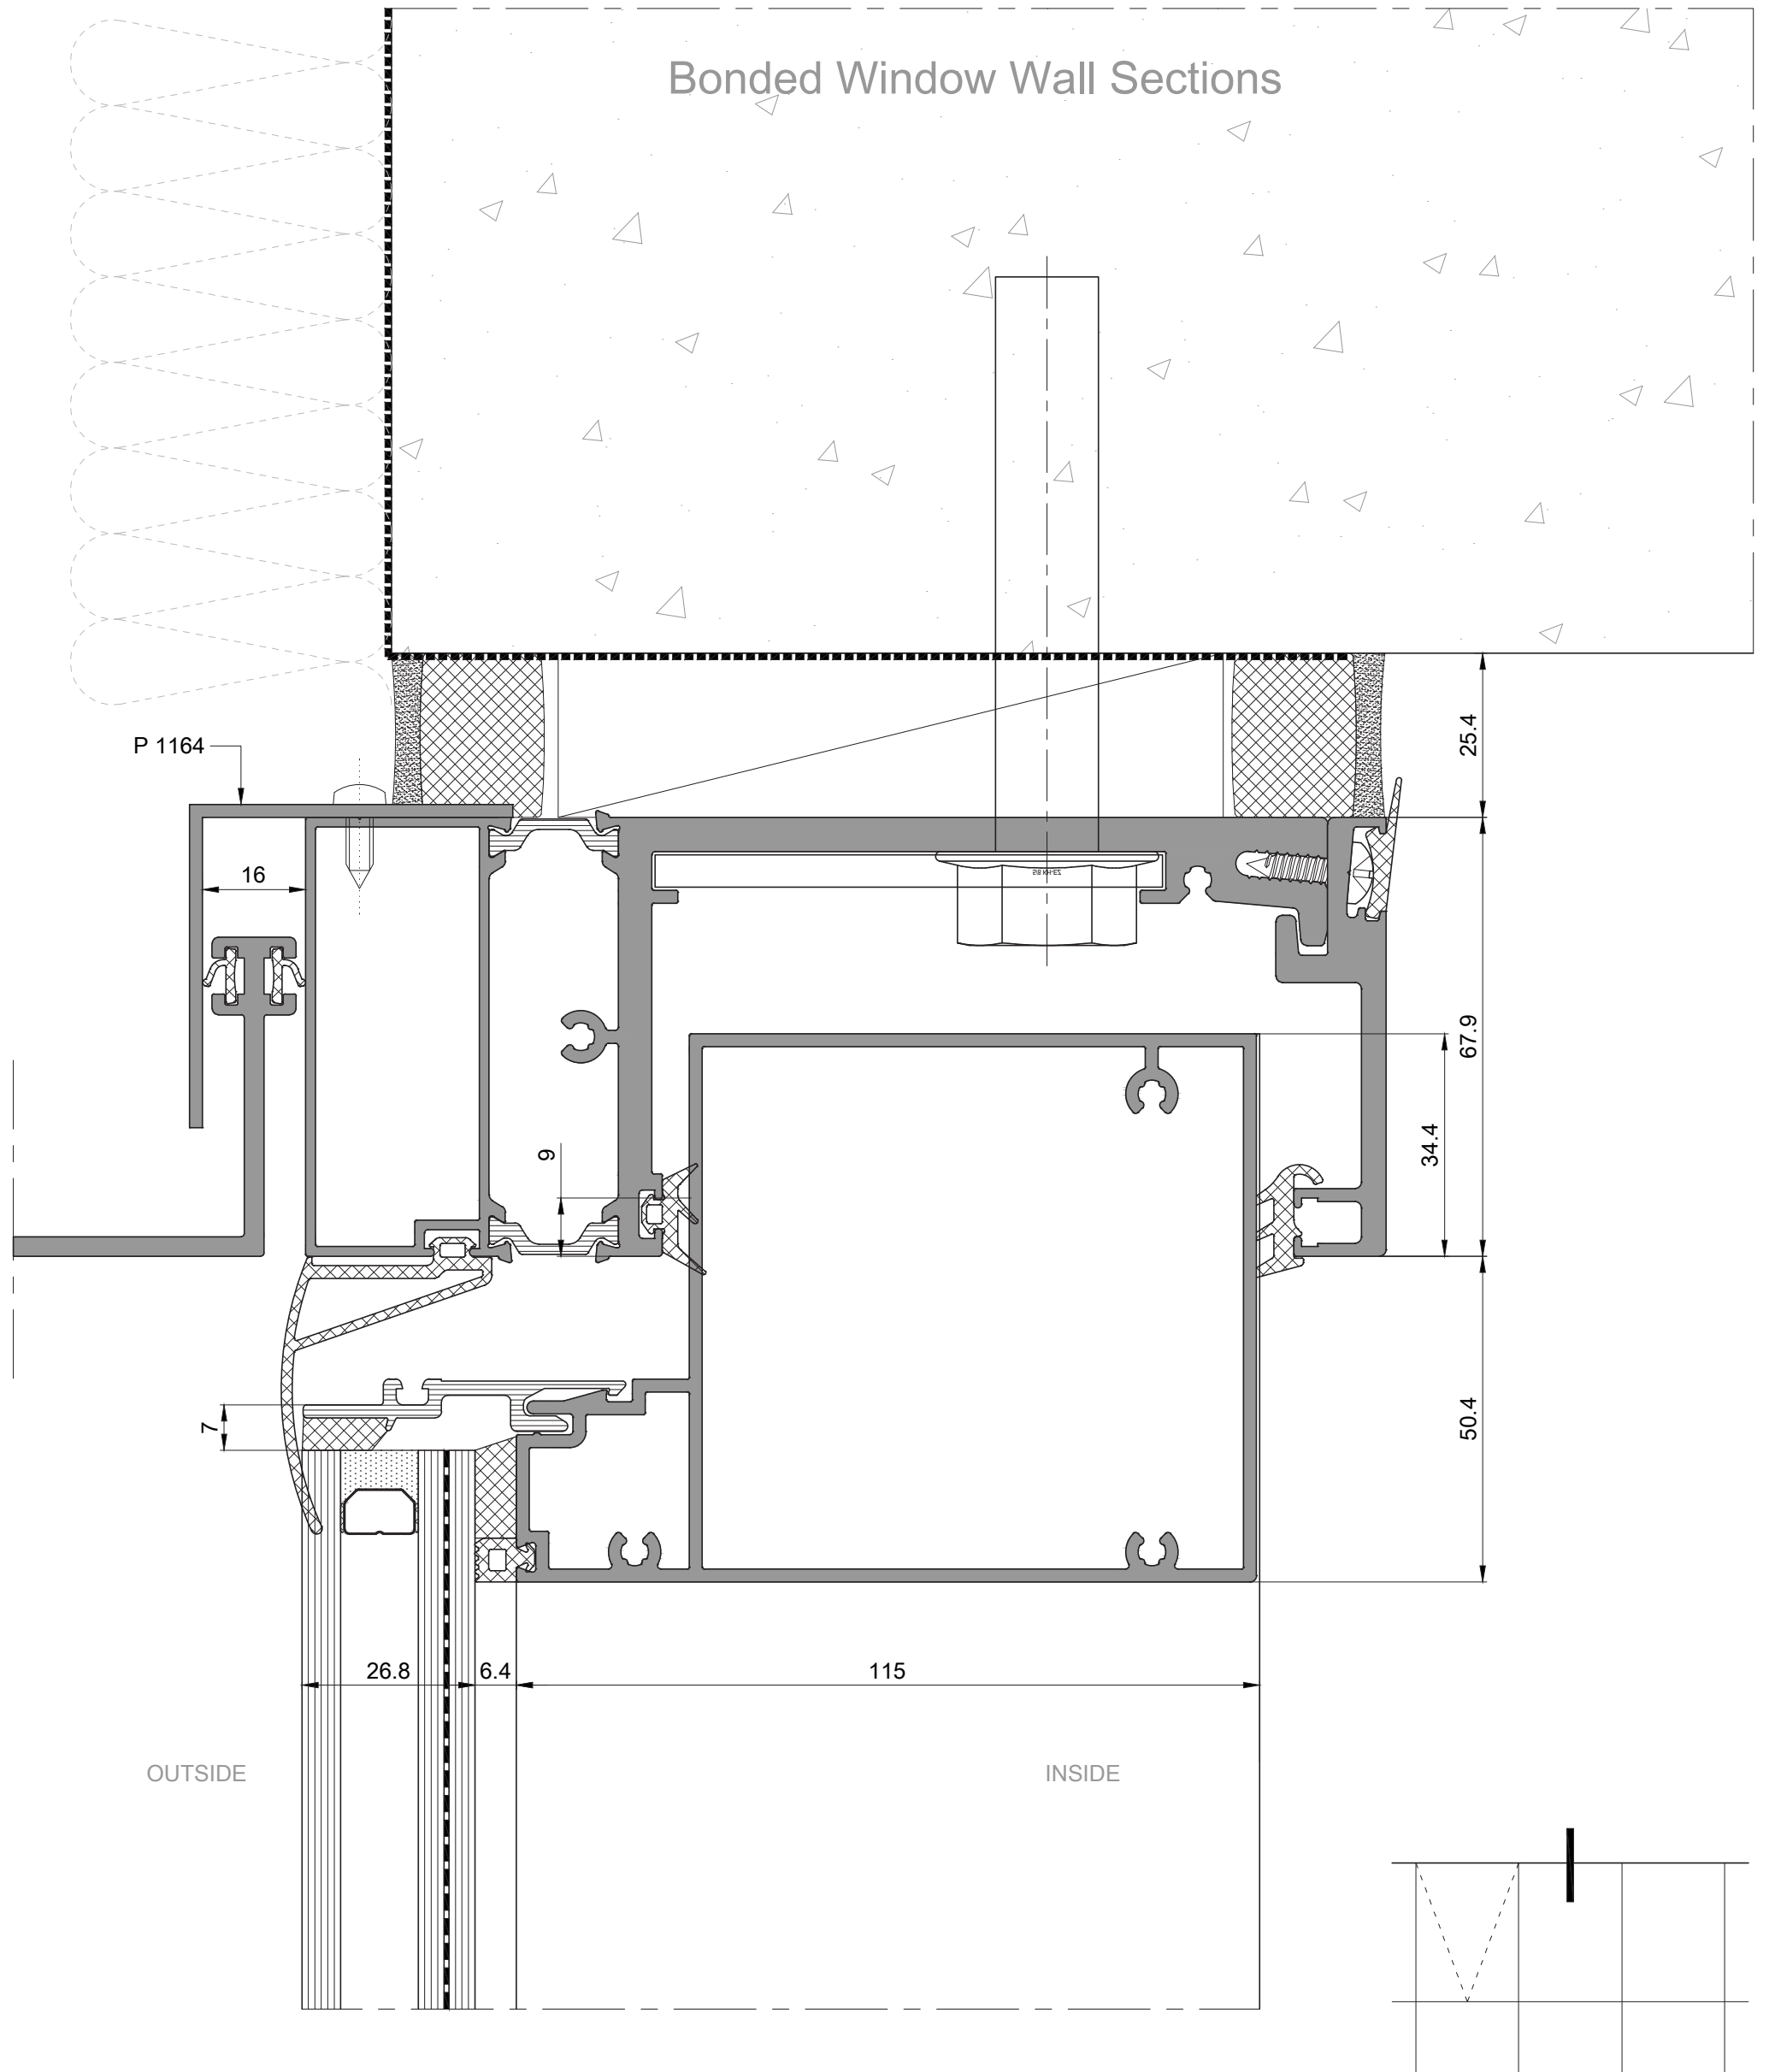


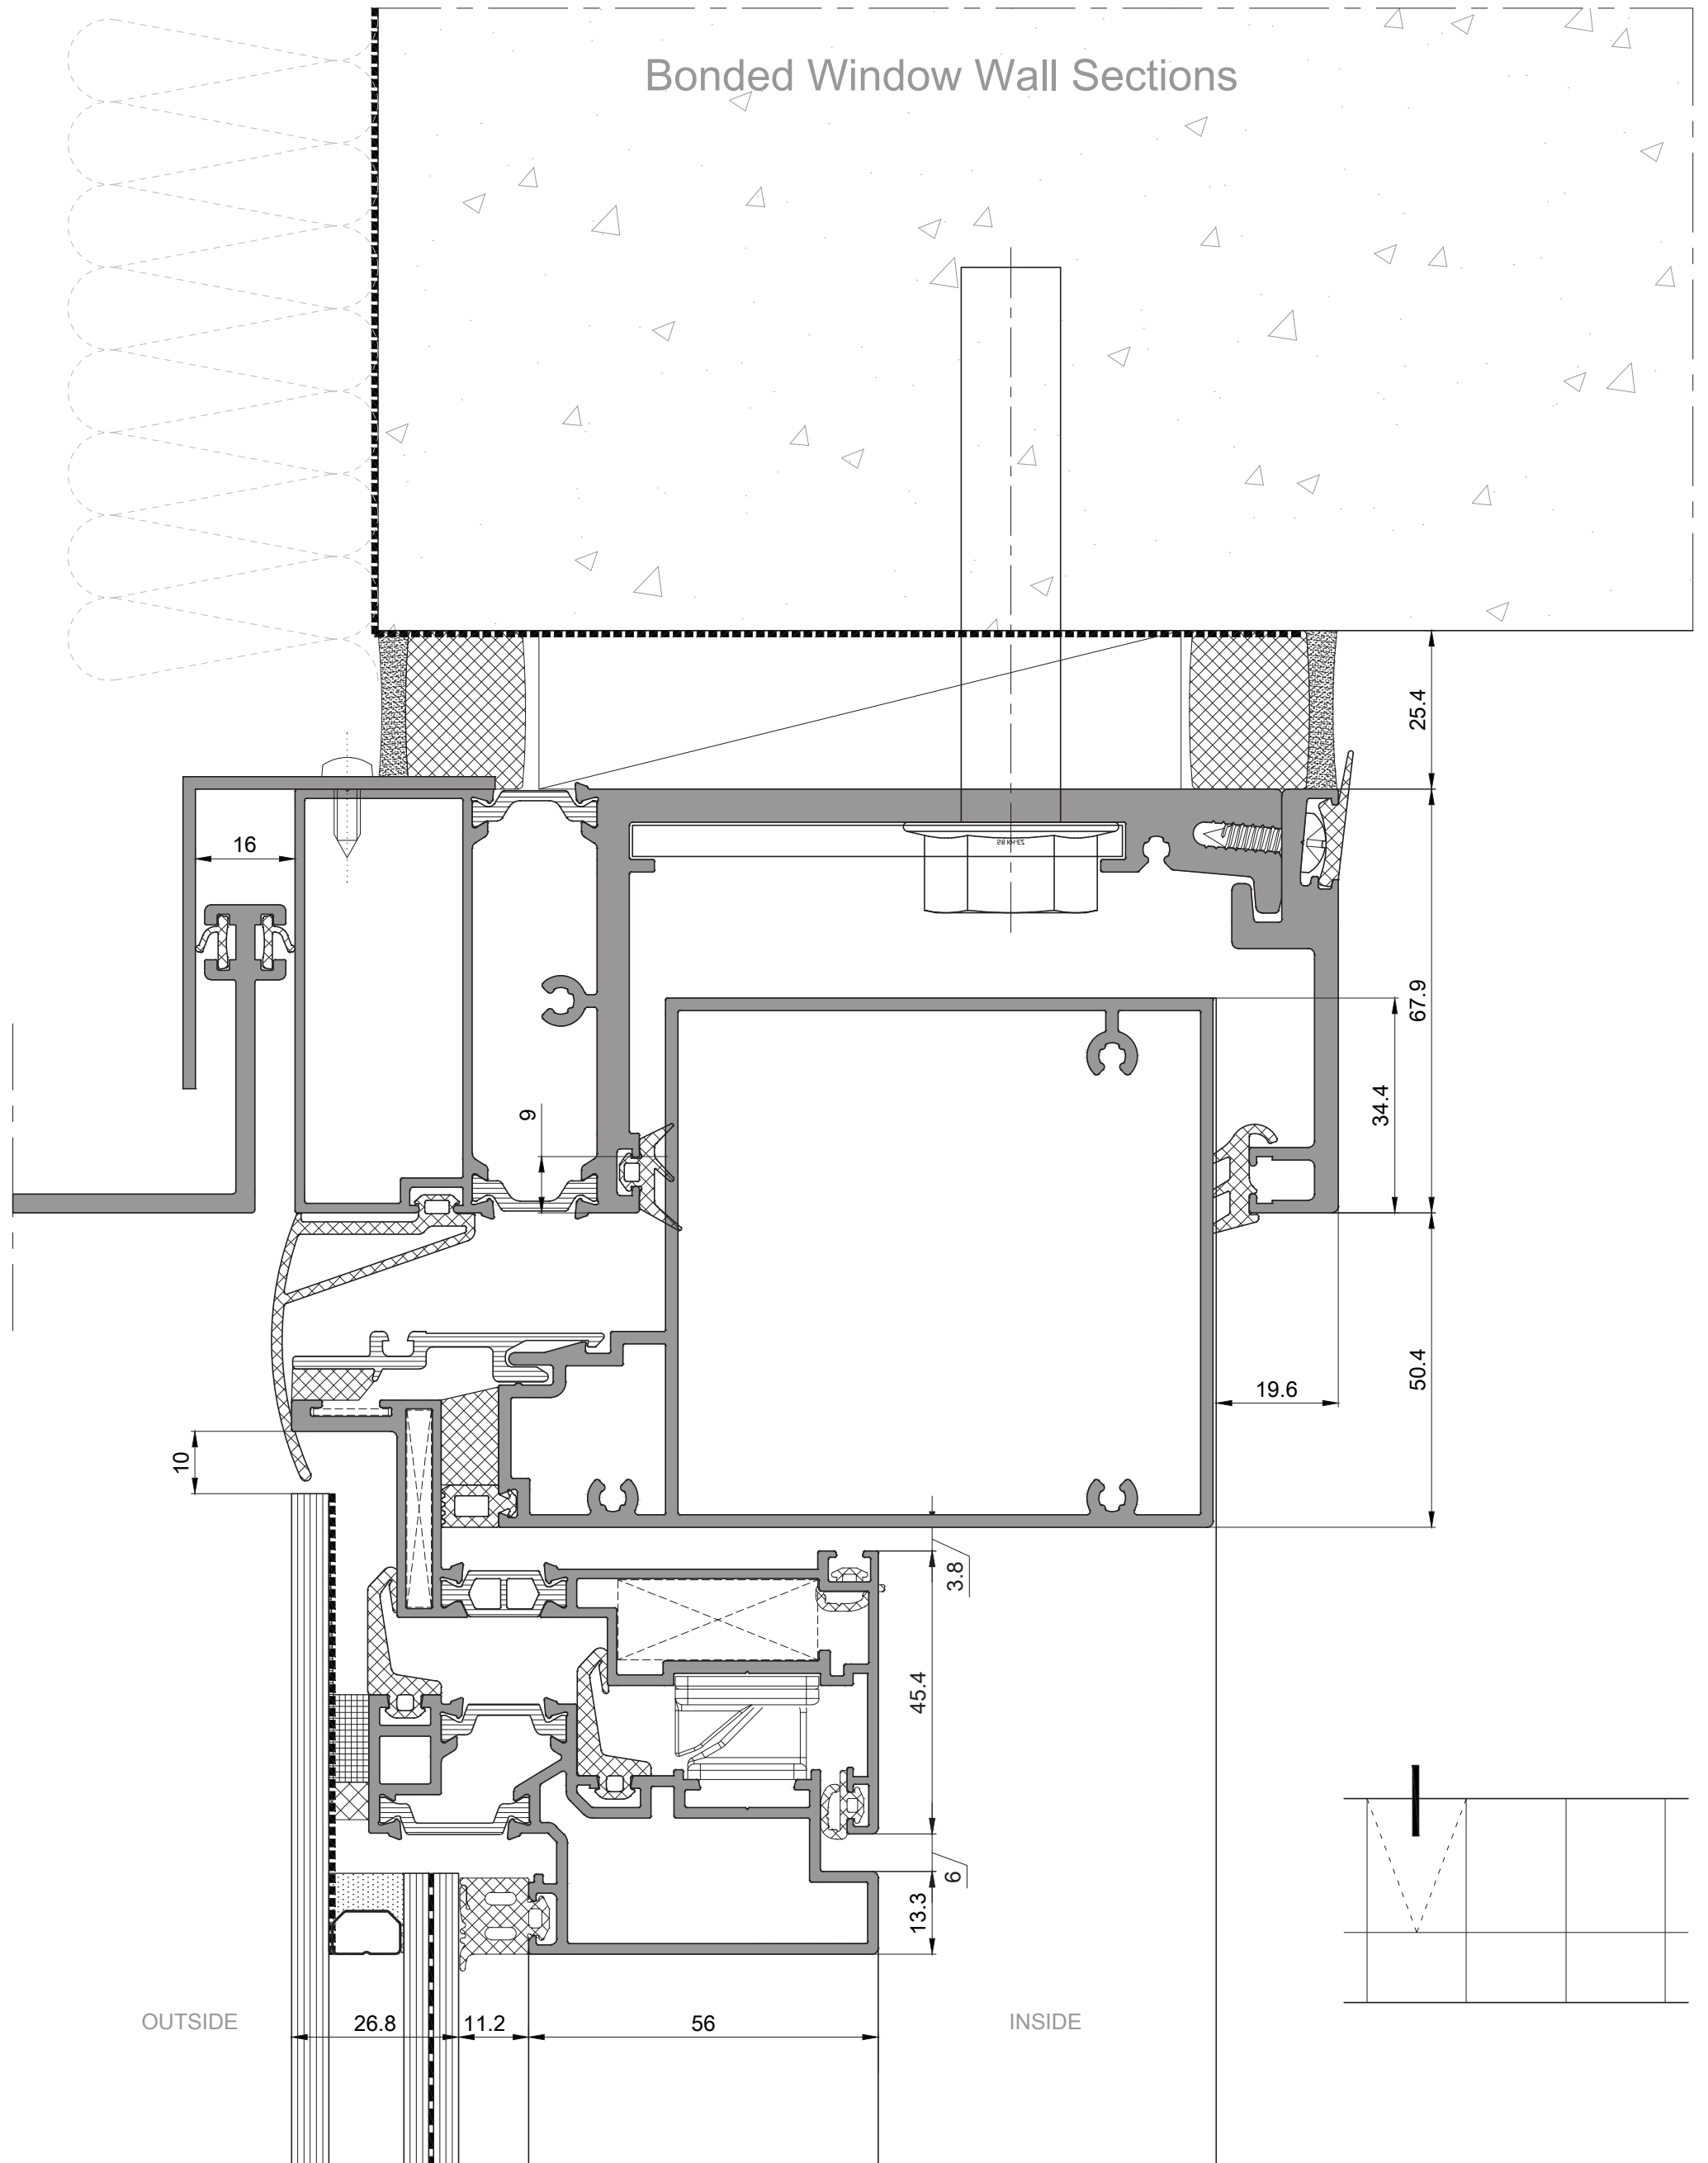

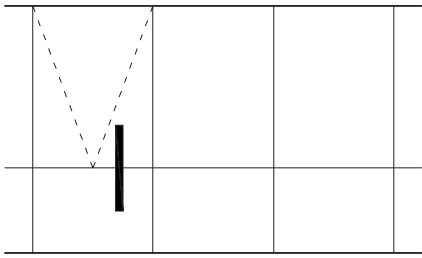

Bonded Window Wall Sections

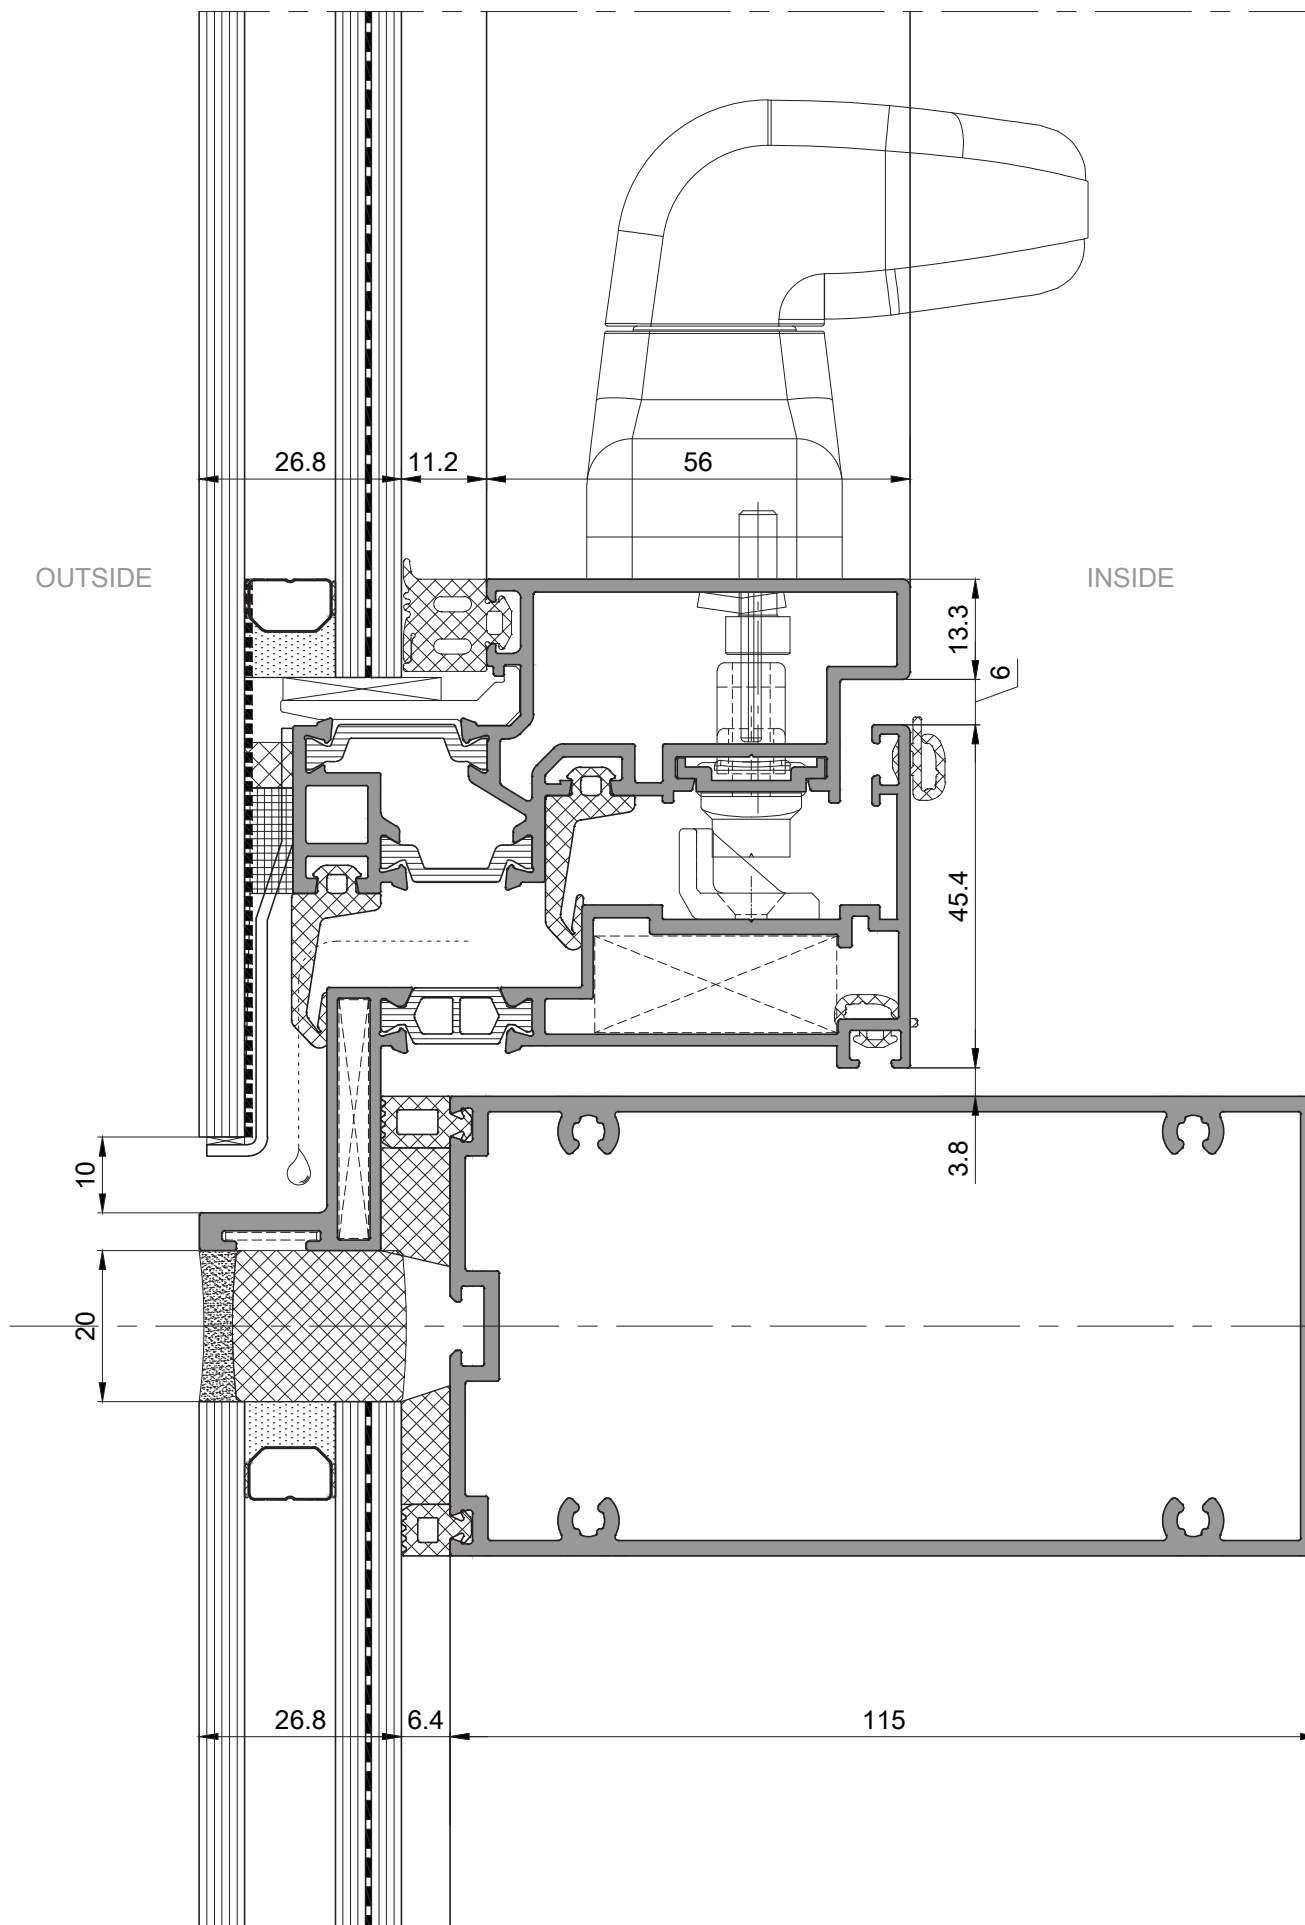

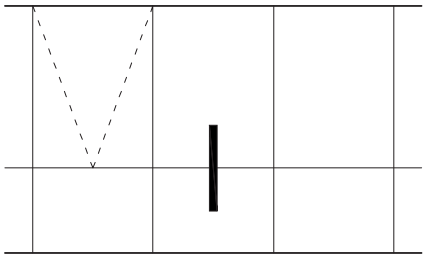

Bonded Window Wall Sections

